




# CENTRAL ALBERTA RACEWAYS

Featuring the Can-West Drag Strip - Construction 2009

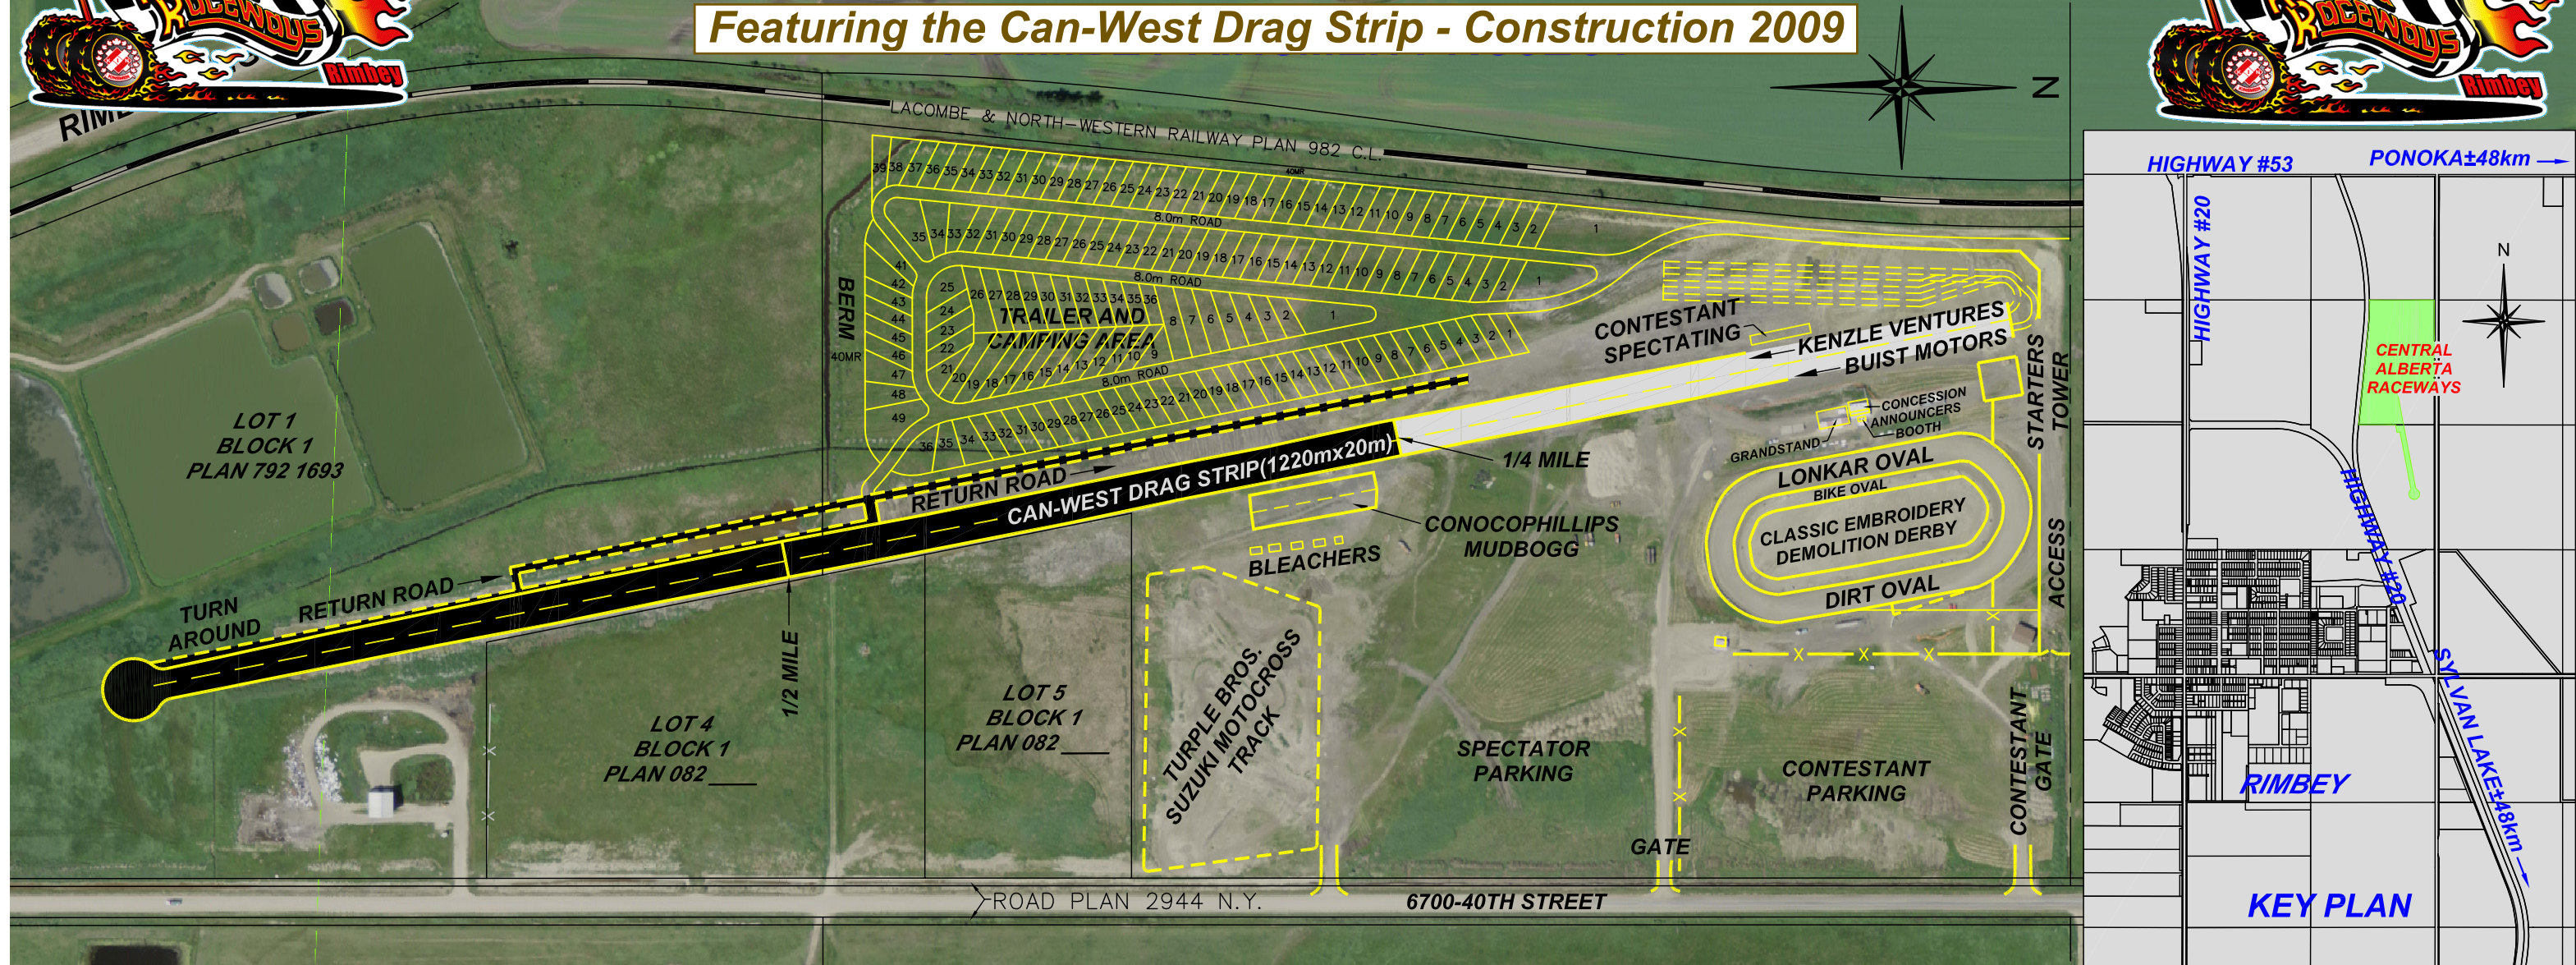

## Facility Sponsors



TO PARTICIPATE OR FOR FURTHER INFORMATION CALL: (403) 704-4266 OR ANY COMMITTEE MEMBER:

- Jeff Makofka  
Ph:(403)704-0361
- Ward Makofka  
Ph:(403)350-0414
- Larry Jaffray  
Ph:(403)783-1141
- Terry Barr  
Ph:(403)350-0041
- Mike Steiner  
Ph:(403)704-4205
- Len Bobyk  
Ph:(403)783-0936
- Dale Barr  
Ph:(403)704-4266
- Phil Swanson  
Ph:(403)350-0319

info at [www.caraceways.ca](http://www.caraceways.ca)  
A RIMBEY KINSMEN PROJECT

CENTRAL ALBERTA RACEWAYS BOX 88, RIMBEY, AB. T0C 2J0

DRAWN BY: PH  
DATE: December 17, 2008.  
SCALE: 1:4000  
FILE NO.: 1051-001-01  
DRAWING NO.: 105100101T-17

OLSON SURVEYS LTD.  
SUITE 306, 5033-52ND STREET  
LACOMBE, AB. T4L 2A6  
PHONE: (403)782-5358  
FAX: (403)782-3508

